
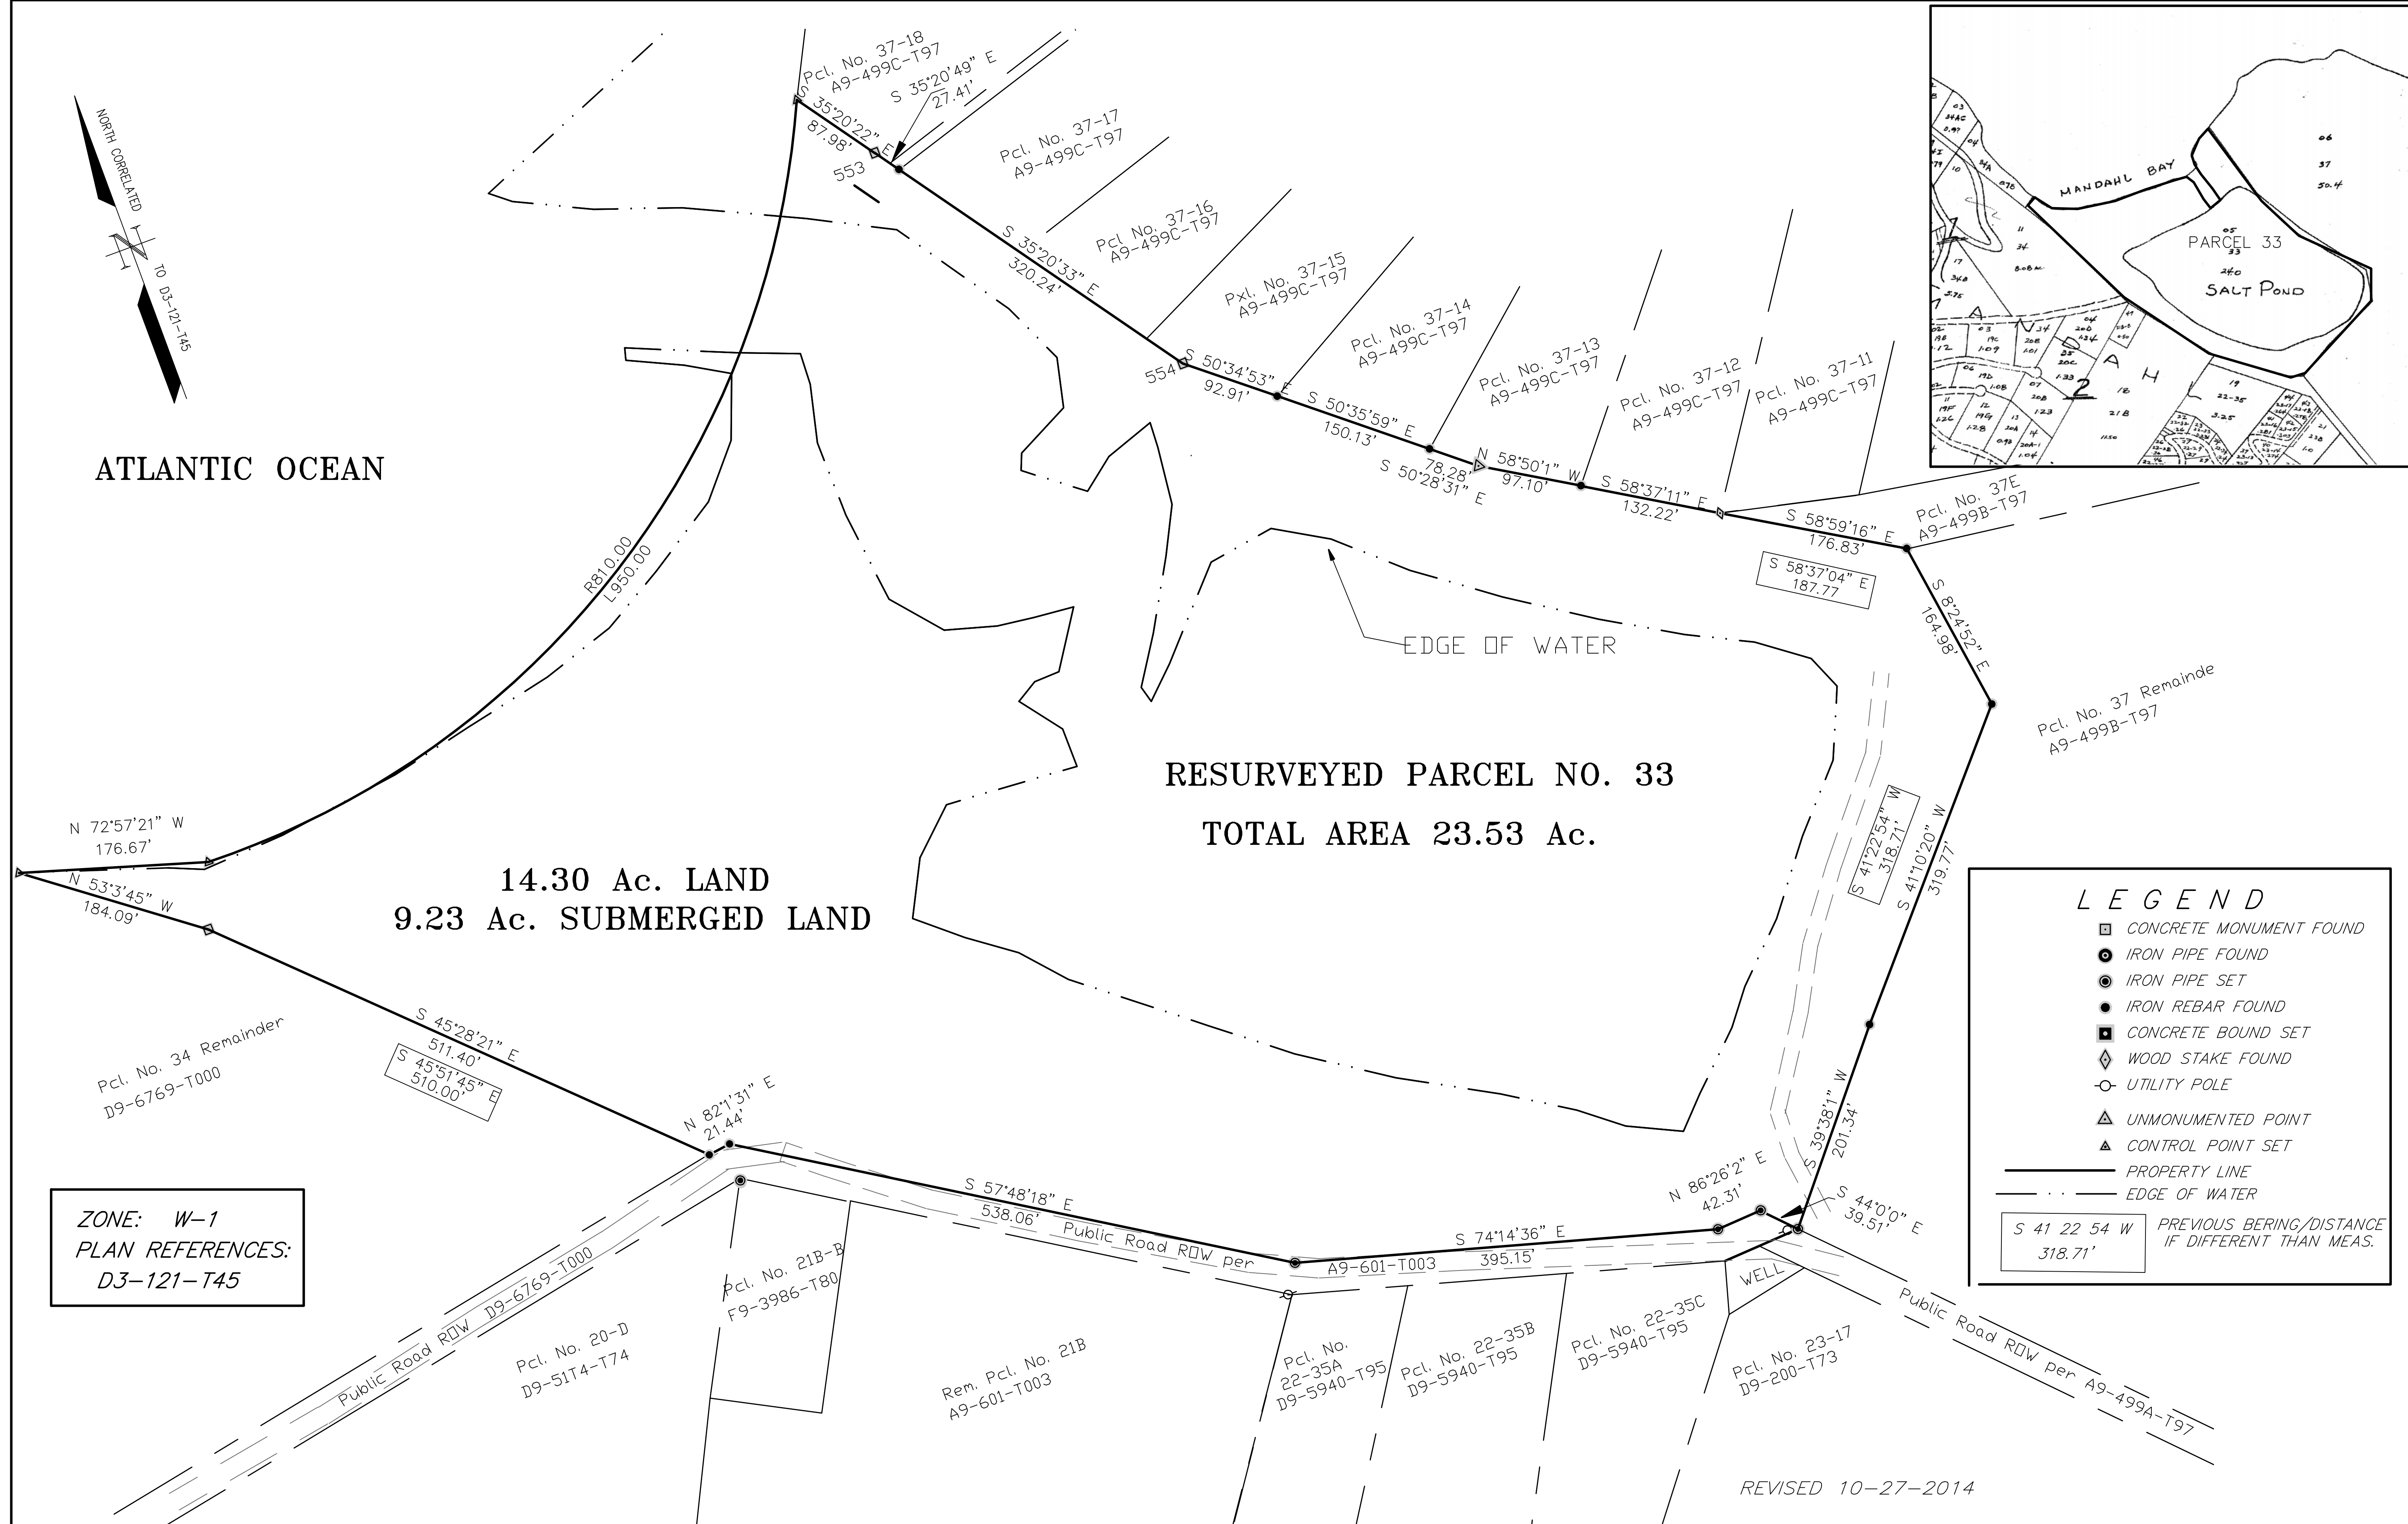


ATLANTIC OCEAN

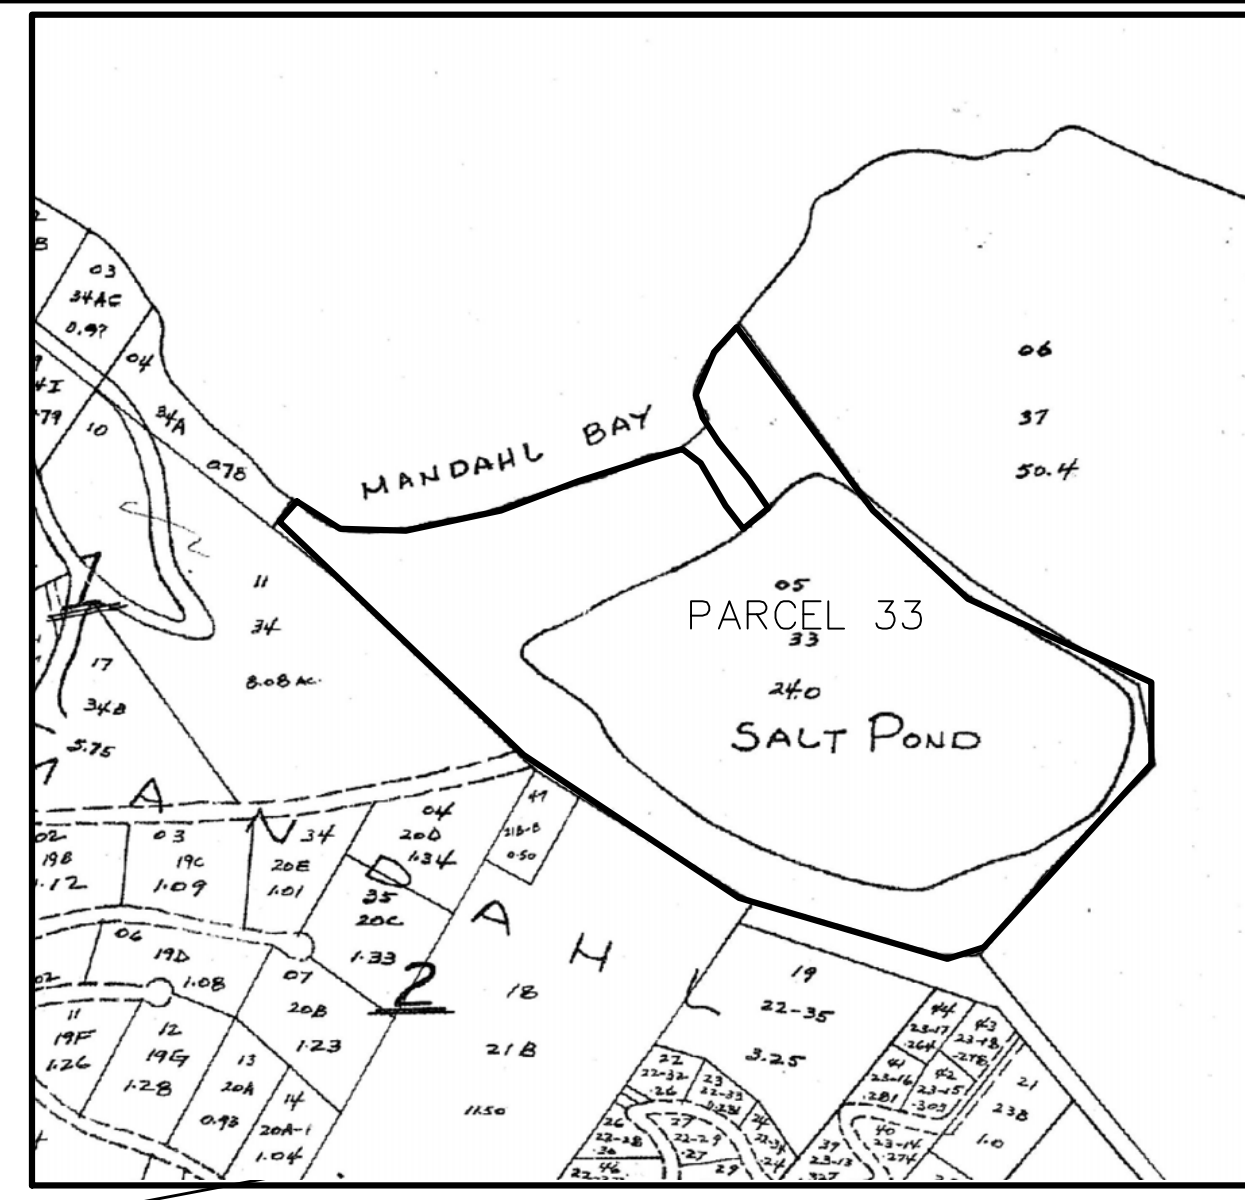

ZONE: W-1
PLAN REFERENCES:
D3-121-T45


LEGEND

- ▣ CONCRETE MONUMENT FOUND
- IRON PIPE FOUND
- IRON PIPE SET
- IRON REBAR FOUND
- ▣ CONCRETE BOUND SET
- ◇ WOOD STAKE FOUND
- UTILITY POLE
- △ UNMONUMENTED POINT
- ▲ CONTROL POINT SET
- PROPERTY LINE
- - - EDGE OF WATER

S 41 22 54 W 318.71' PREVIOUS BERING/DISTANCE IF DIFFERENT THAN MEAS.

BGM ENGINEERS & SURVEYORS

P.O. Box 1103, St. John, VI 00831
Tel: (340) 776-6770, Fax: (340) 779-1907
BGMENGINEERS@YAHOO.COM
Civil Engineering, Land Surveying, Construction Management

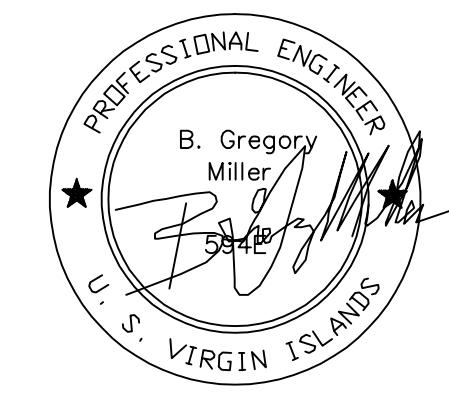

SCALE: 1" = 100'



FIELD SURVEY:	FIELD BK./PG.	PLAN BY:	CHECKED BY:	SCALE:
AP/TW	202	BGM	BGM	1"=100'

RESURVEYED PARCEL 33
ESTATE MANDAL
NO 1 GREAT NORTHSIDE QTR.
ST. THOMAS, U.S.V.I.

SHEET 1 OF 1 SHEETS
PROJECT: 14065
FILE: 14065Bb,DWG
DATE: 8-18-2014
O.L.G.# D9-8928-T014